
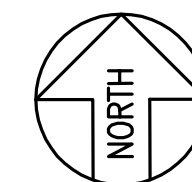


A

B

C

D

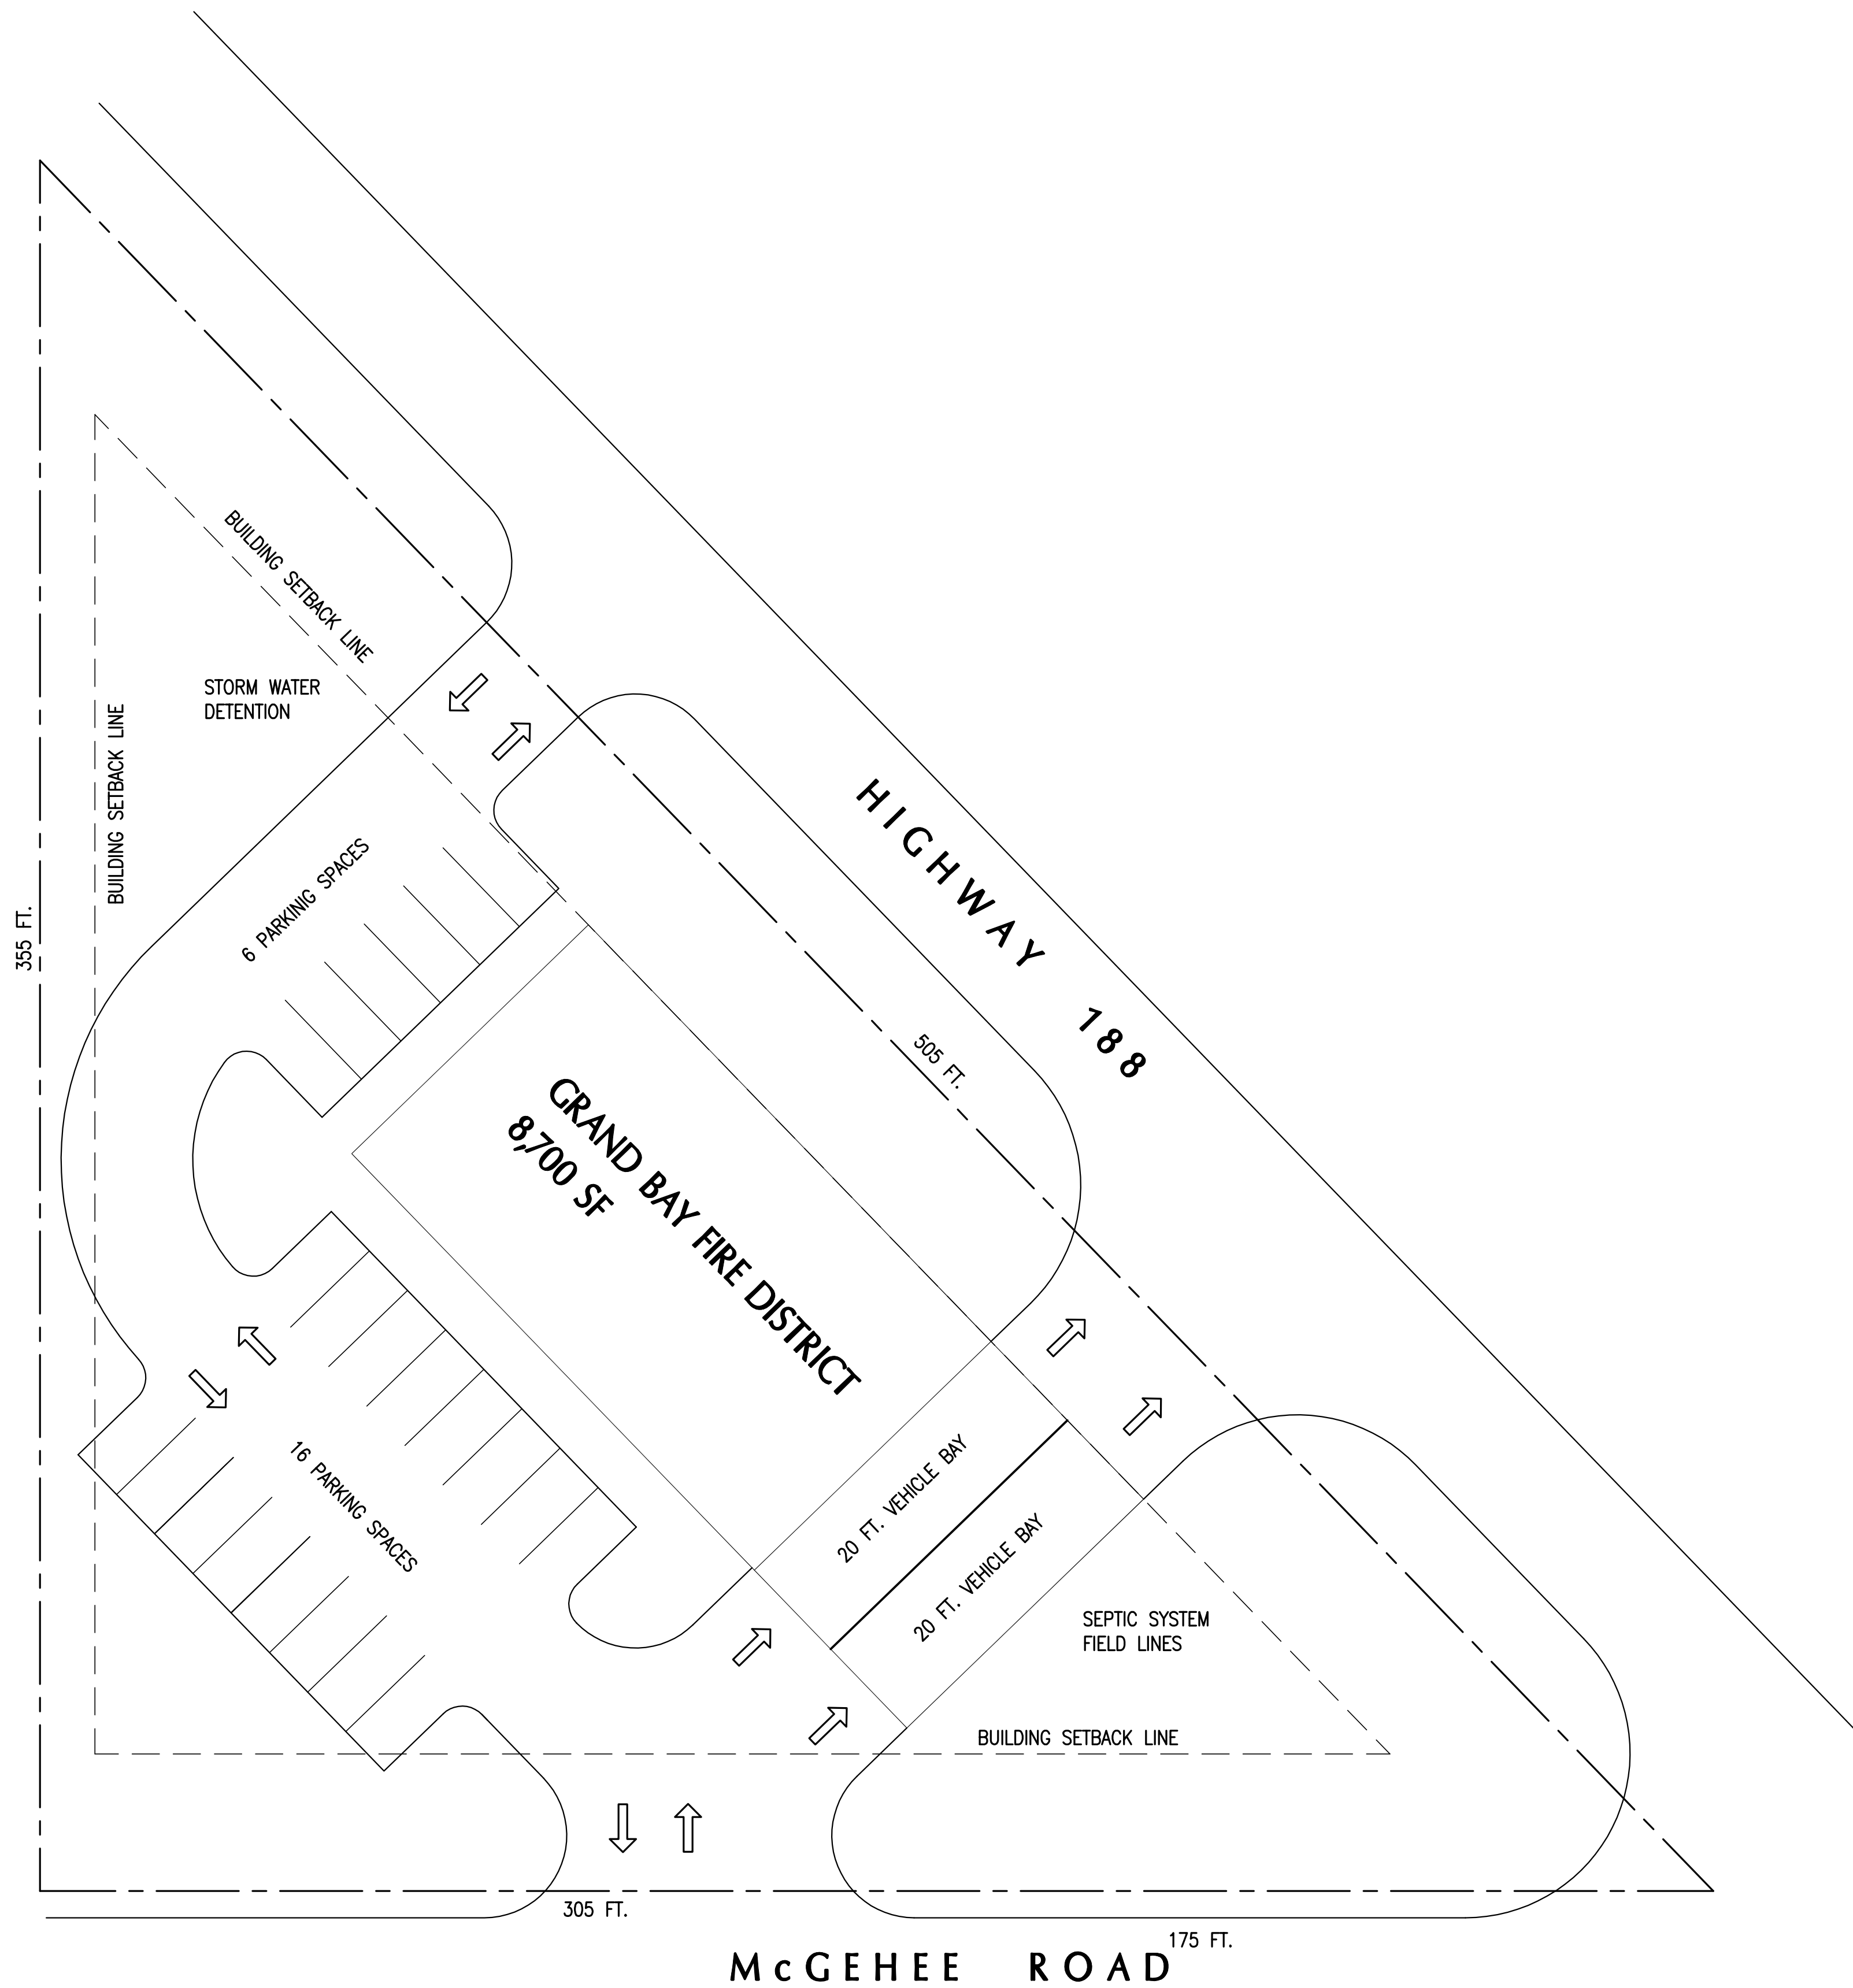

PRELIMINARY SITE PLAN



**ARC
HIT
ECT
URE**

**& DESIGN,
INCORPORATED**

1263 LAKE CIRCLE WEST
MOBILE, ALABAMA 36693
Phone: (251) 533-1667
adi@adimobile.net

PRELIMINARY
DRAWINGS

A NEW STATION FOR THE
GRAND BAY
FIRE DISTRICT
HIGHWAY 188 - GRAND BAY, ALABAMA

Sheet Title
**PRELIMINARY
SITE PLAN**

REVISIONS

No.	Date	Description

- DO NOT COPY -
THIS DRAWING AND ITS REPRODUCTIONS
ARE THE PROPERTY OF
TIMOTHY J. SPAFFORD
AND MAY NOT BE REPRODUCED,
PUBLISHED OR USED IN ANY WAY
WITHOUT THE WRITTEN PERMISSION OF
TIMOTHY J. SPAFFORD
- DO NOT COPY -

Project No. 2026-02

Date 10 FEBRUARY 2026

Sheet No.

A3.0